


ORIGINAL

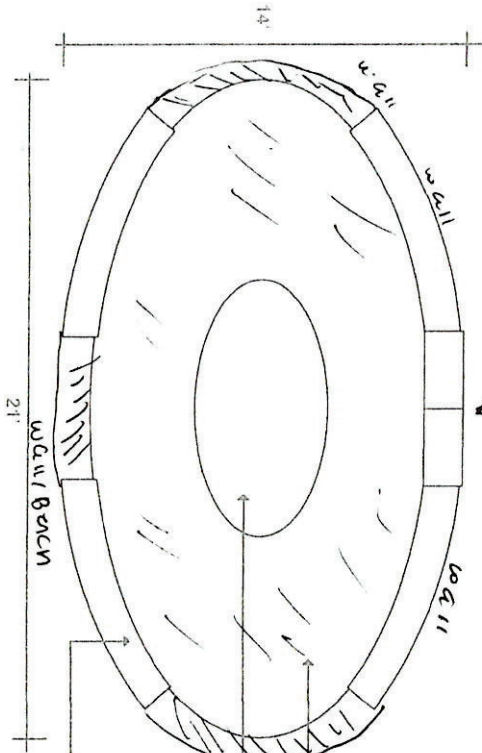


VETERANS MEMORIAL WALL LAYOUT

PLAN
SCALE 1/4"=1'-0"



STACKED STONE BENCHES
WITH GRANITE SEAT

NATURAL BLUESTONE PAVERS
GRANITE PLATFORM WITH BRONZE STATUE TO HONOR
THE SERVICE OF MILITARY WOMEN AND CANINES

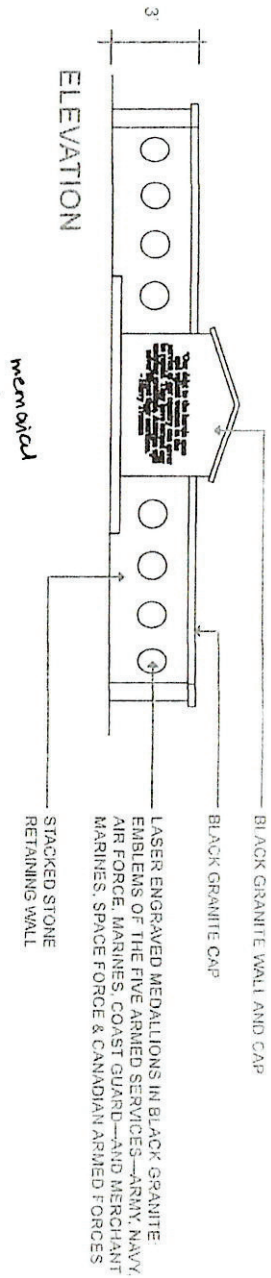

STACKED STONE
RETAINING WALL

BLACK GRANITE WALL AND CAP
LASER ENGRAVED MEDALLIONS IN BLACK GRANITE
EMBLEMS OF THE FIVE ARMED SERVICES—ARMY, NAVY,
AIR FORCE, MARINES, COAST GUARD—AND MERCHANT
MARINES, SPACE FORCE & CANADIAN ARMED FORCES



17/10/2014

Play Area

ELEVATION




1. 100% Granite - 100% Granite

2. 100% Granite - 100% Granite

Grey Granite

↓ Directional Lighting, All Lighting
 ↓ FOCUS LIGHTING / FOCUS

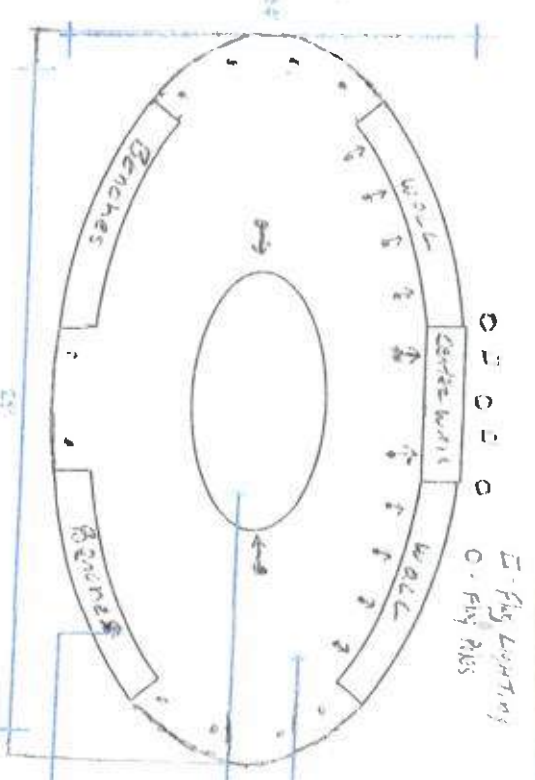

PLAN
 SCALE 1/4" = 1'-0"

GRANITE PLATE WITH SEVEN STARS TO HONOR THE SERVICE OF MILITARY AND AIR COPIES


100% BLUE GRANITE

GRANITE SEAT



VETERANS MEMORIAL WALL LAYOUT



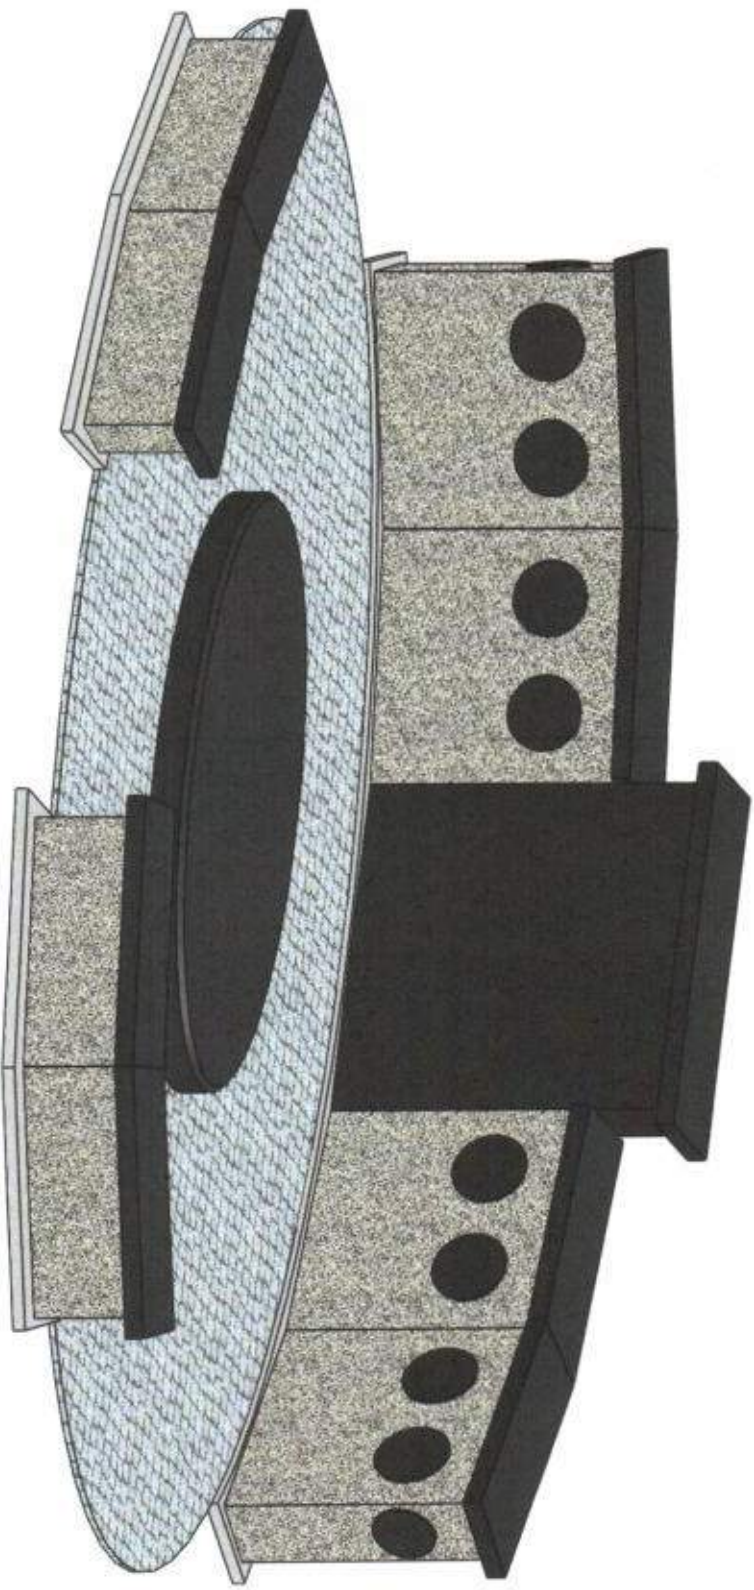

Winpisinger Memorial Wall

Approx 20238lbs

Updated January 19, 2023

WMW


Center Wall

Black granite

P5 Finish

Approx 4027lbs

QTY: 1

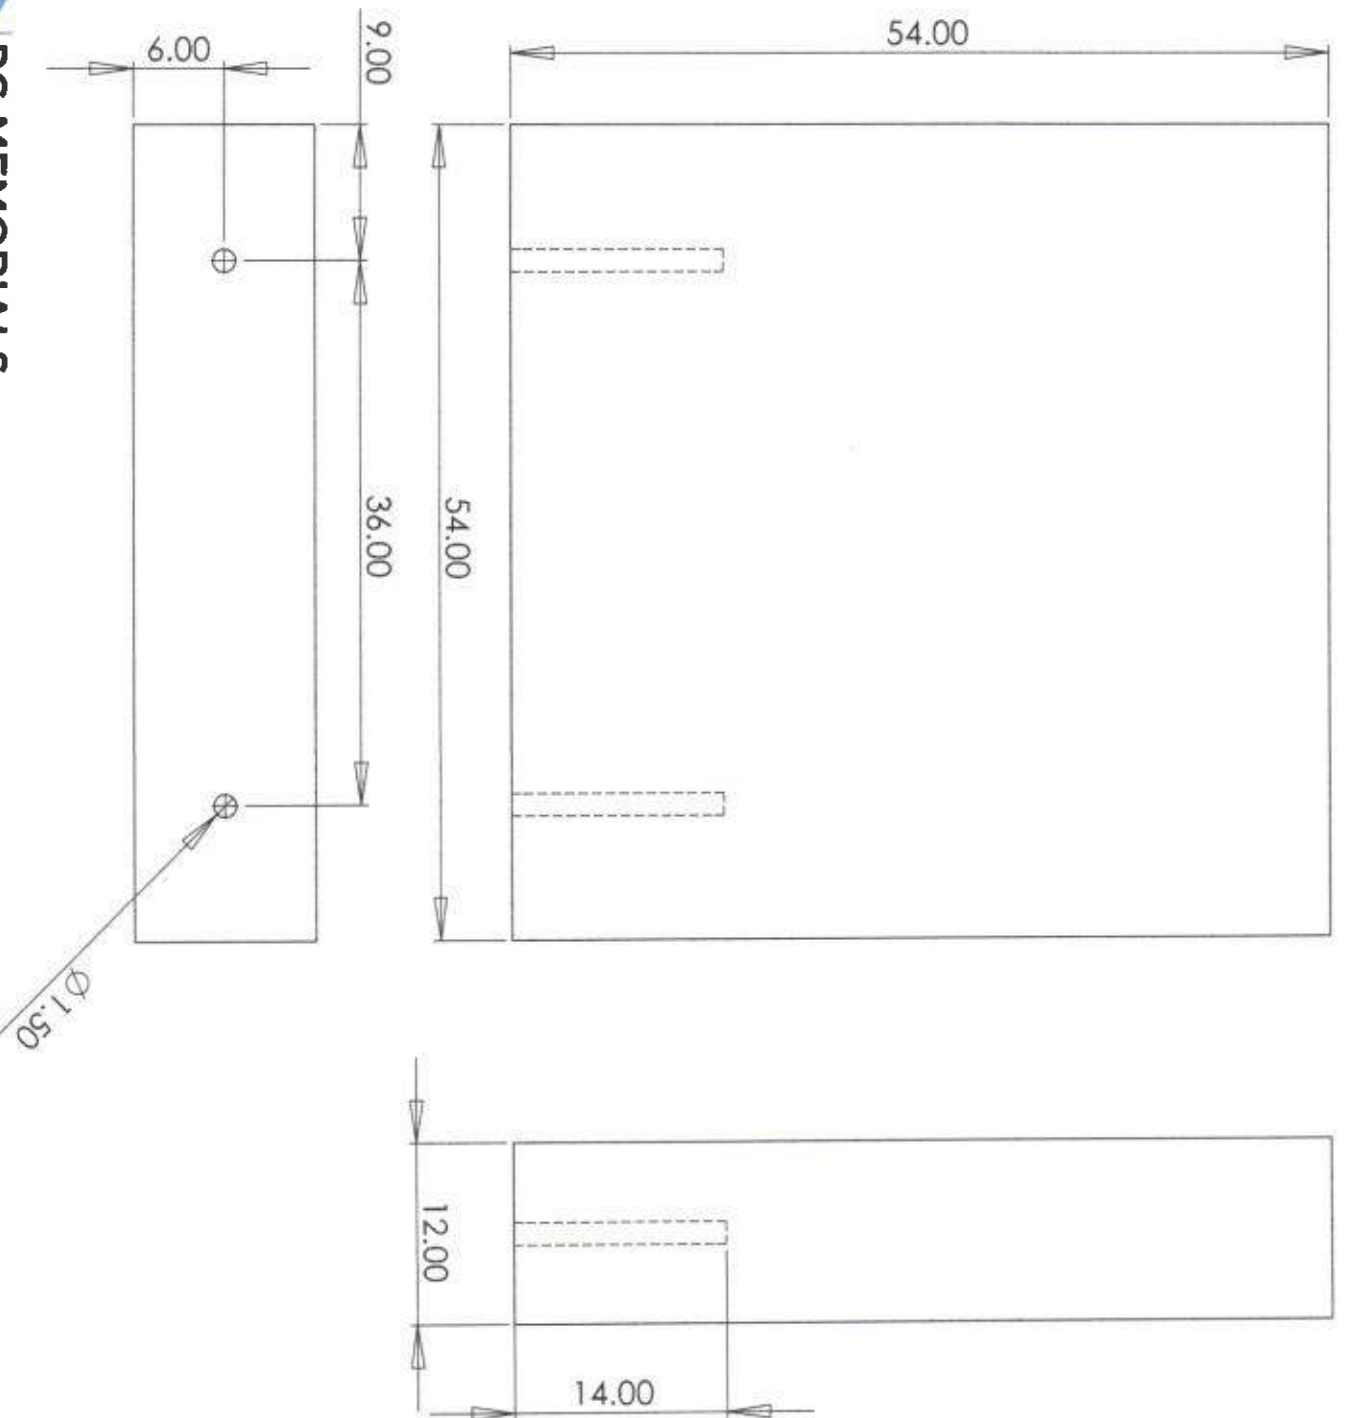

WMW




Center Wall Top Cap

Black granite

P5 Finish

Approx 332lbs

QTY: 1

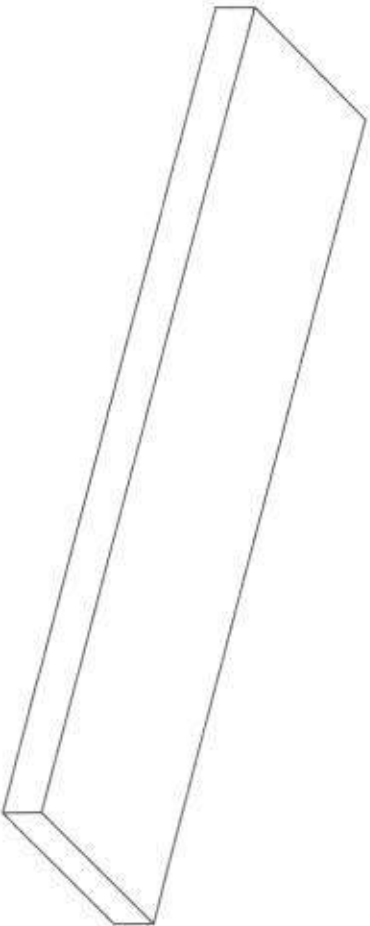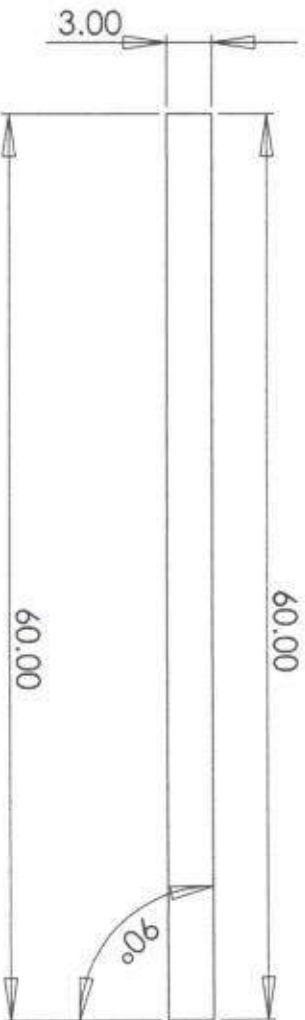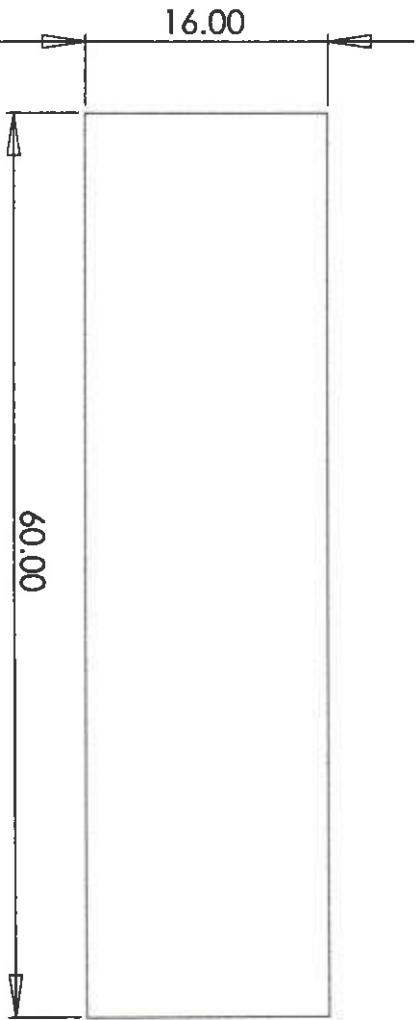

PG MEMORIALS
PICTURE THIS ON GRANITE

WMW



Statue Base

Black granite

P 5 Finish

Approx 2648lbs

QTY: 1

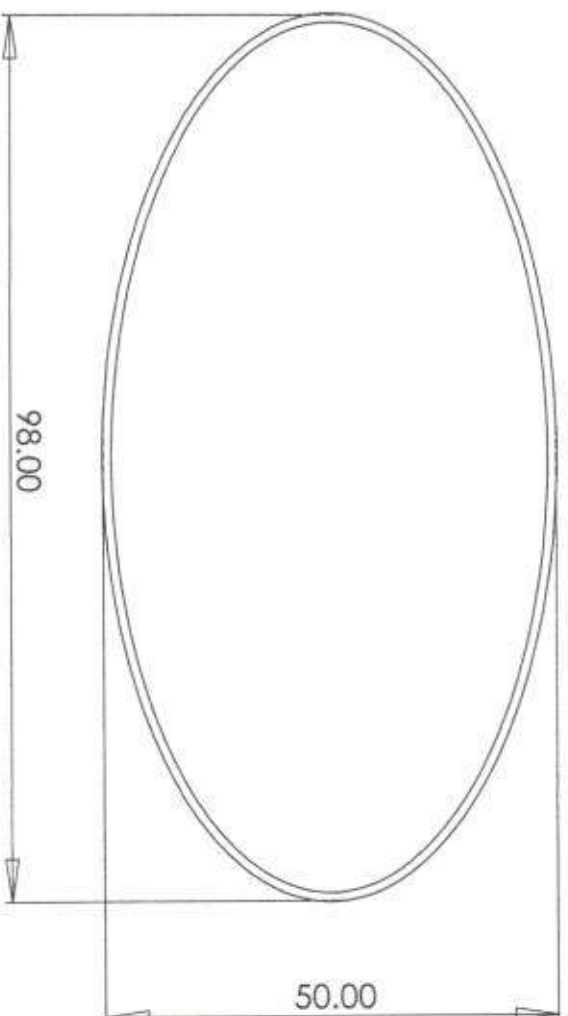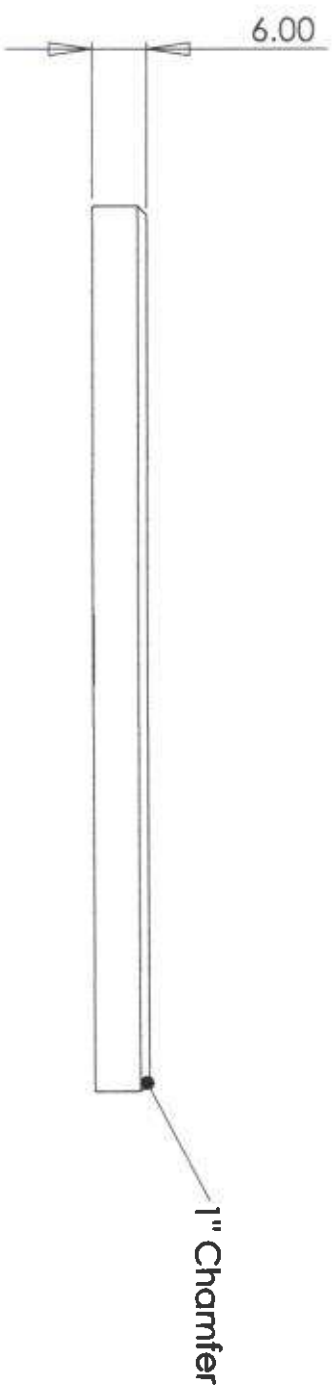

WMW



Wall Cap A

Black granite

P5 Finish

Approx 232lbs ea

QTY: 2

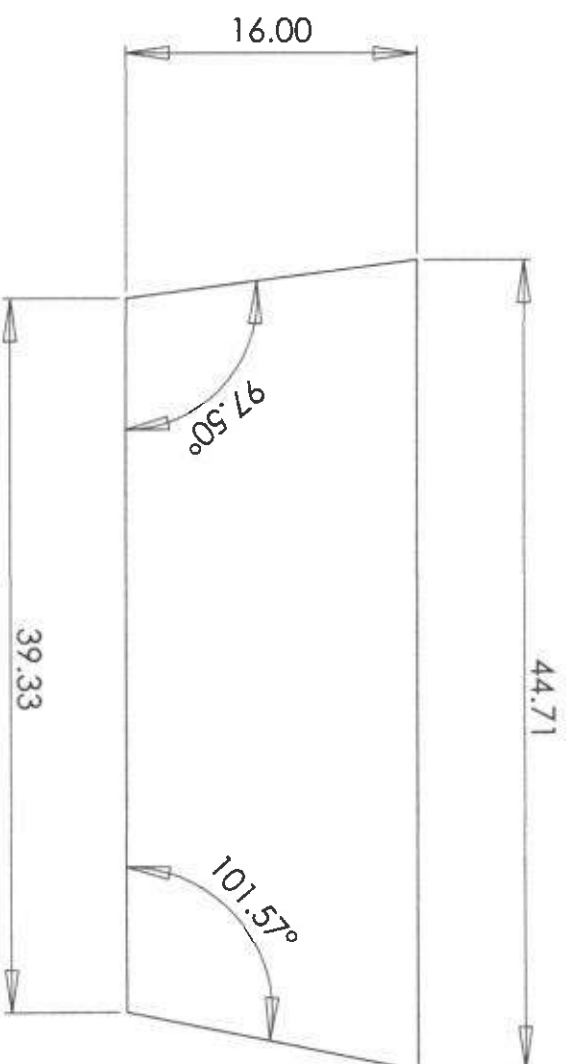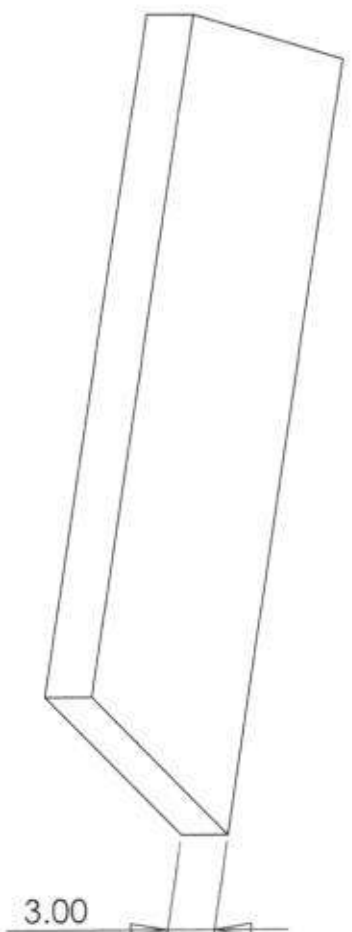

WMW



Wall Cap B

Black granite

P5 Finish

Approx 236lbs ea

QTY: 2

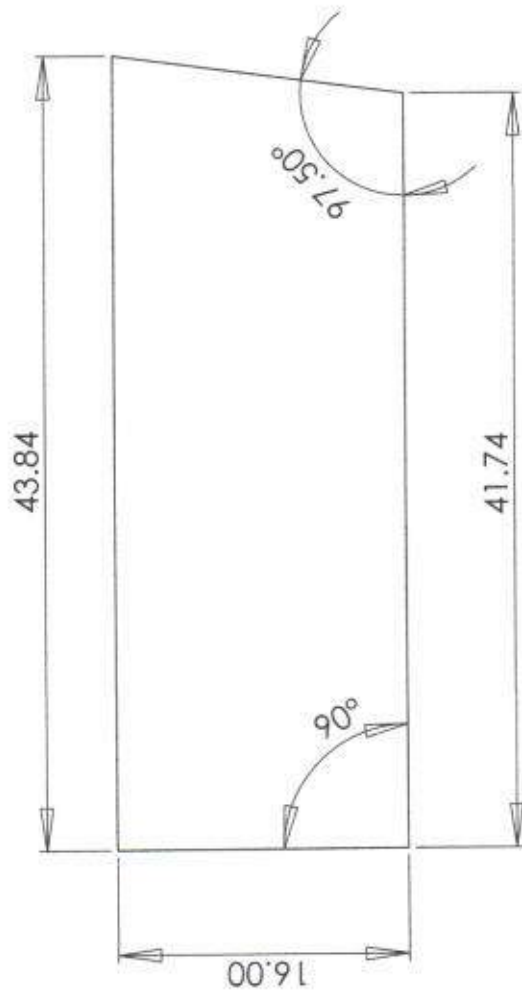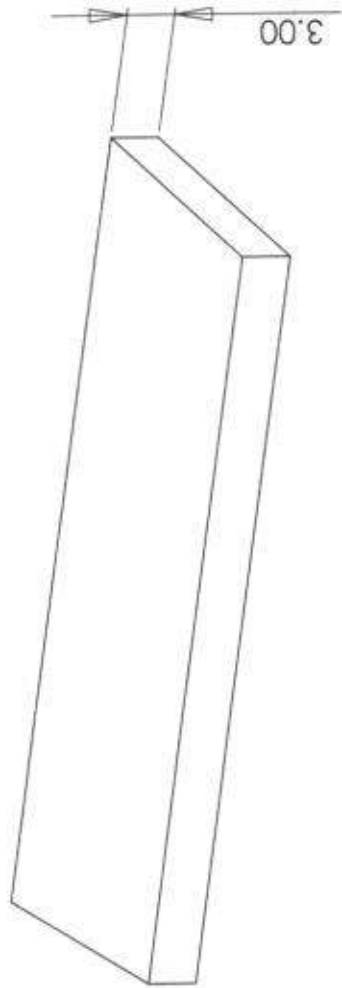

WMW


Inner Wall

Grey granite

Sawn Finish

Approx 2325lbs ea

QTY: 2

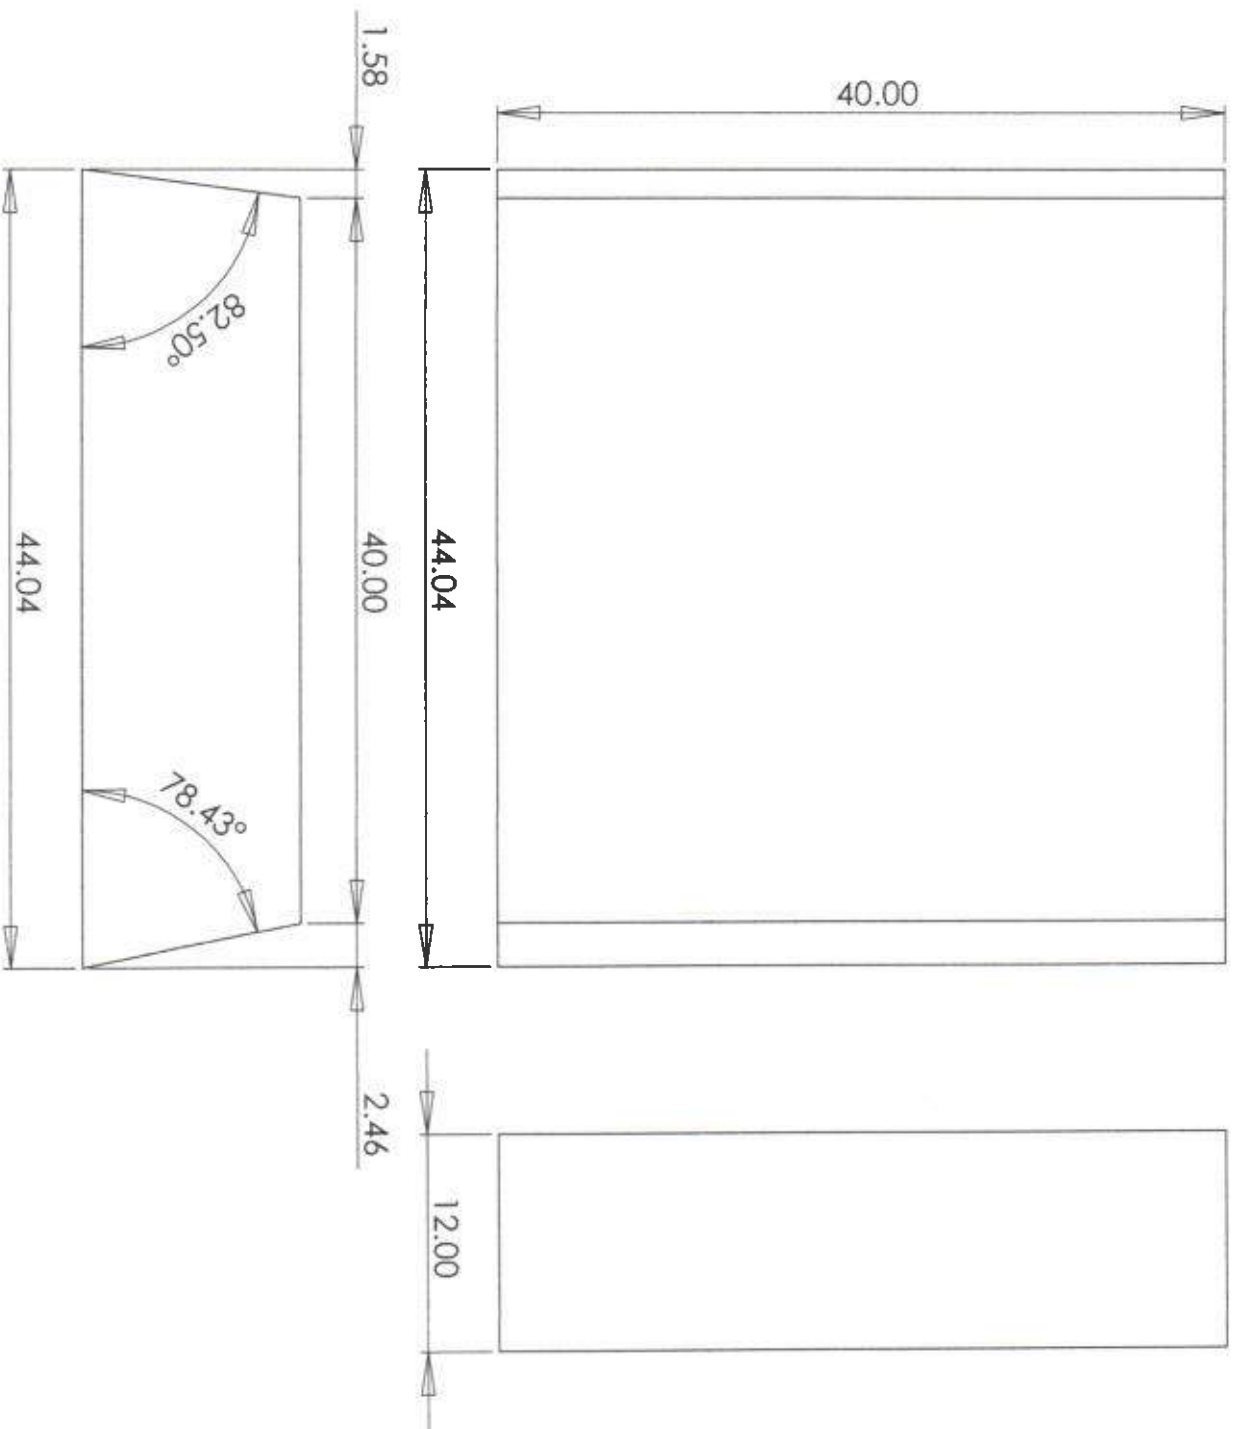

WMW


Outer Wall

Grey granite

Sawn Finish

Approx 2256lbs ea

QTY: 2

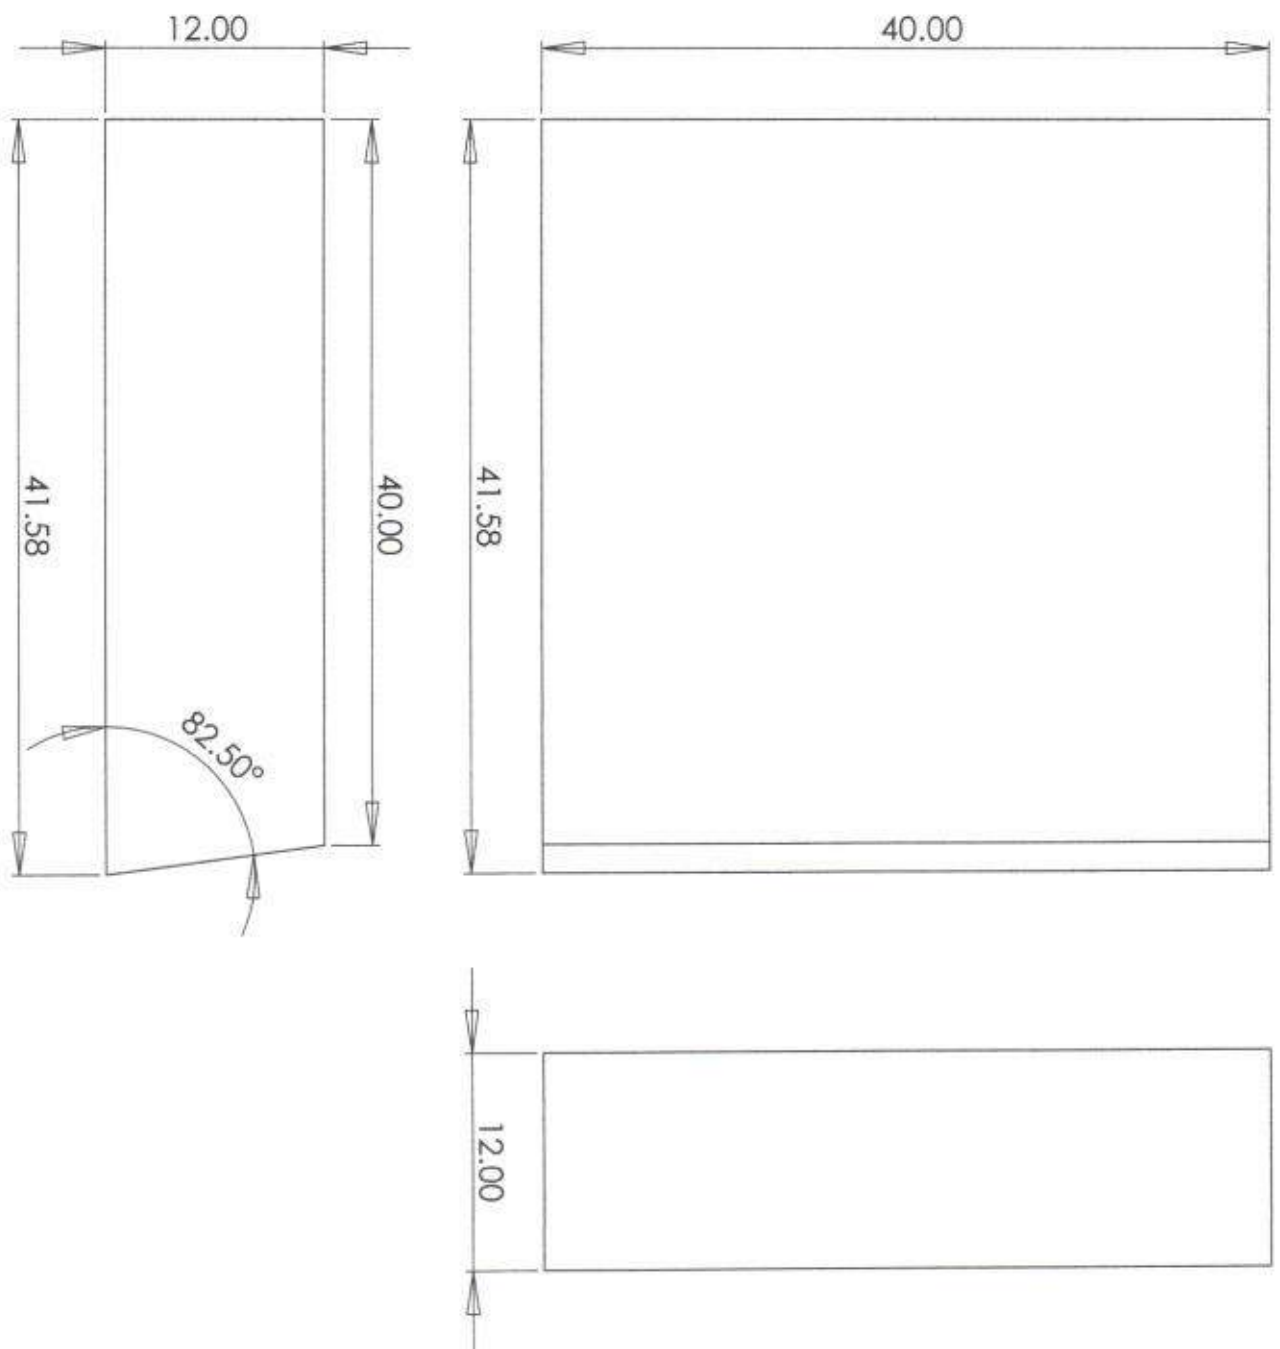

WMW



Bench Seat

Black granite

P5 Finish

Approx 200lbs ea

QTY: 4

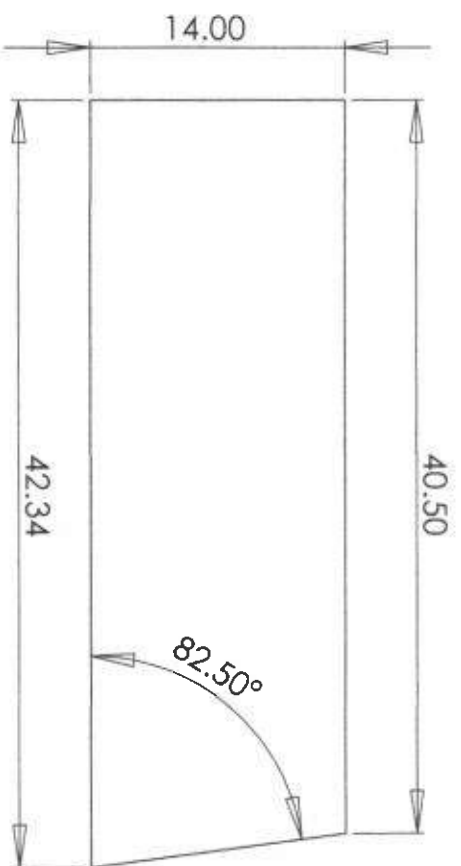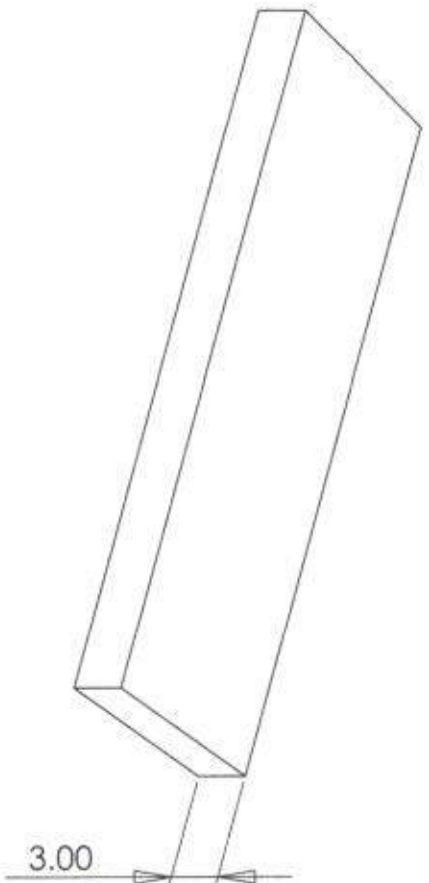

PG MEMORIALS
PICTURE THIS ON GRANITE

WMW




Bench Inner Wall

Grey granite

P2 Finish

Approx 568lbs ea

QTY: 2

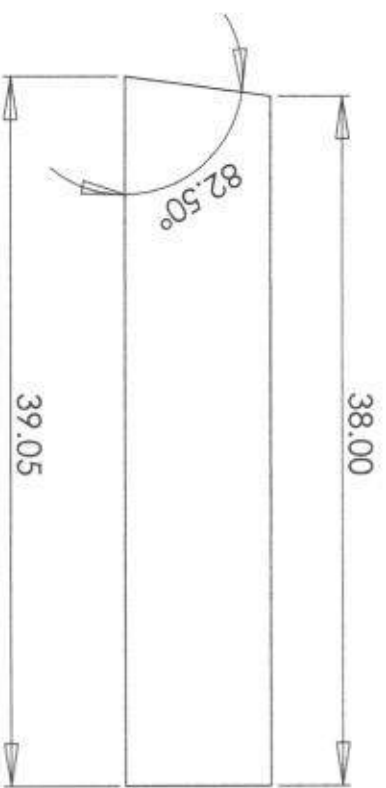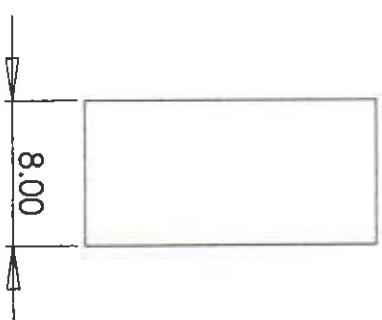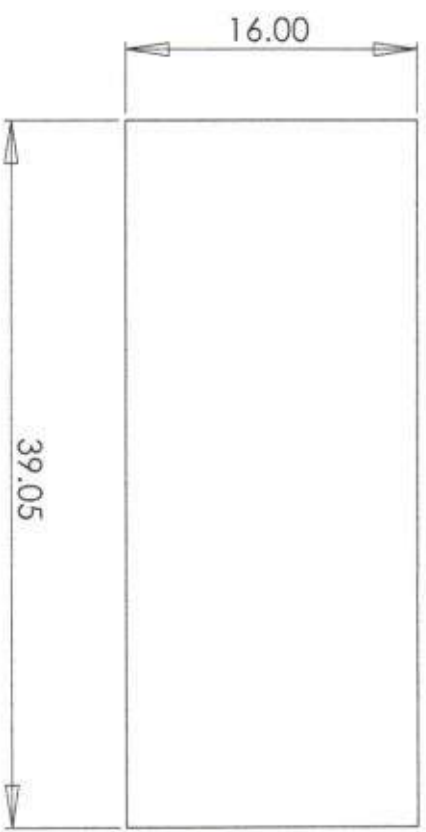

WMW




Bench Outer Wall

Grey granite

P2 Finish

Approx 568lbs ea

QTY: 2

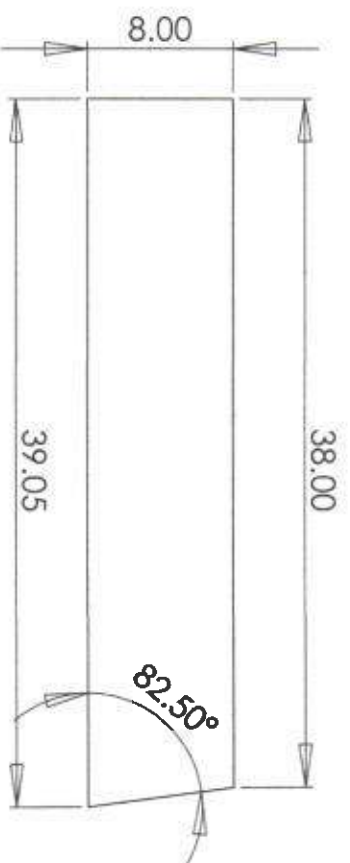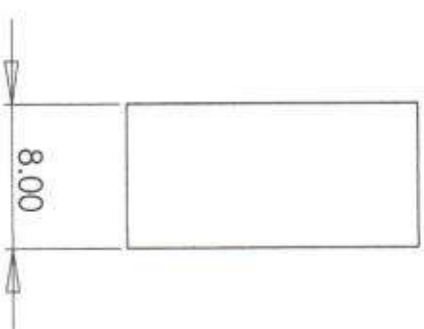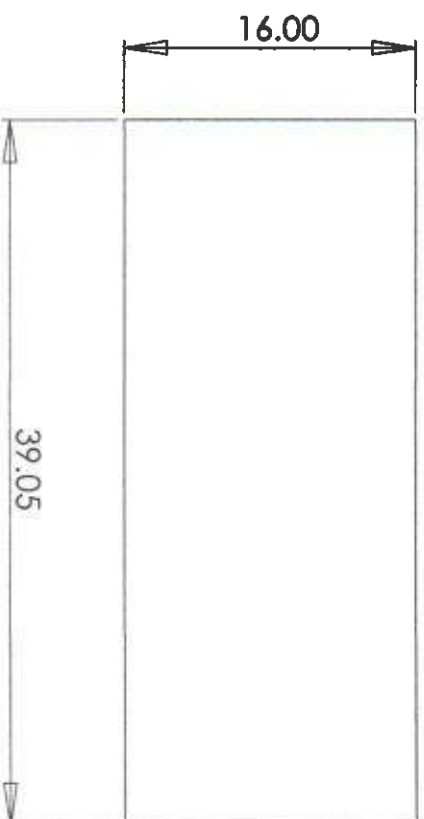

WMW


10" Granite Rounds

Black granite

P5 Finish

Approx 4.5lbs ea

QTY: 2

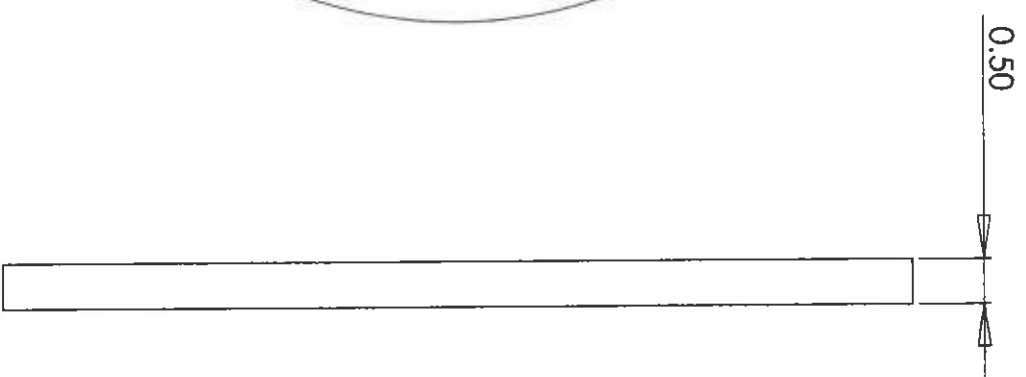

WMW


12" Granite Rounds

Black granite

P5 Finish

Approx 6.5lbs ea

QTY: 8

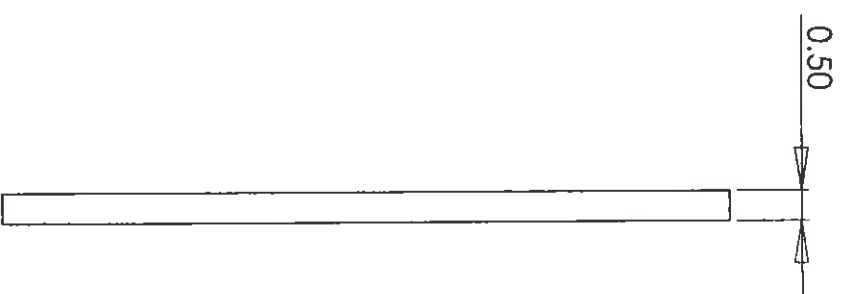

PG MEMORIALS
PICTURE THIS ON GRANITE