


# F.D.R. Boulevard, Phase 1

First Colony Boulevard to Chancellors Run Road (MD 237)



SS — SAN —

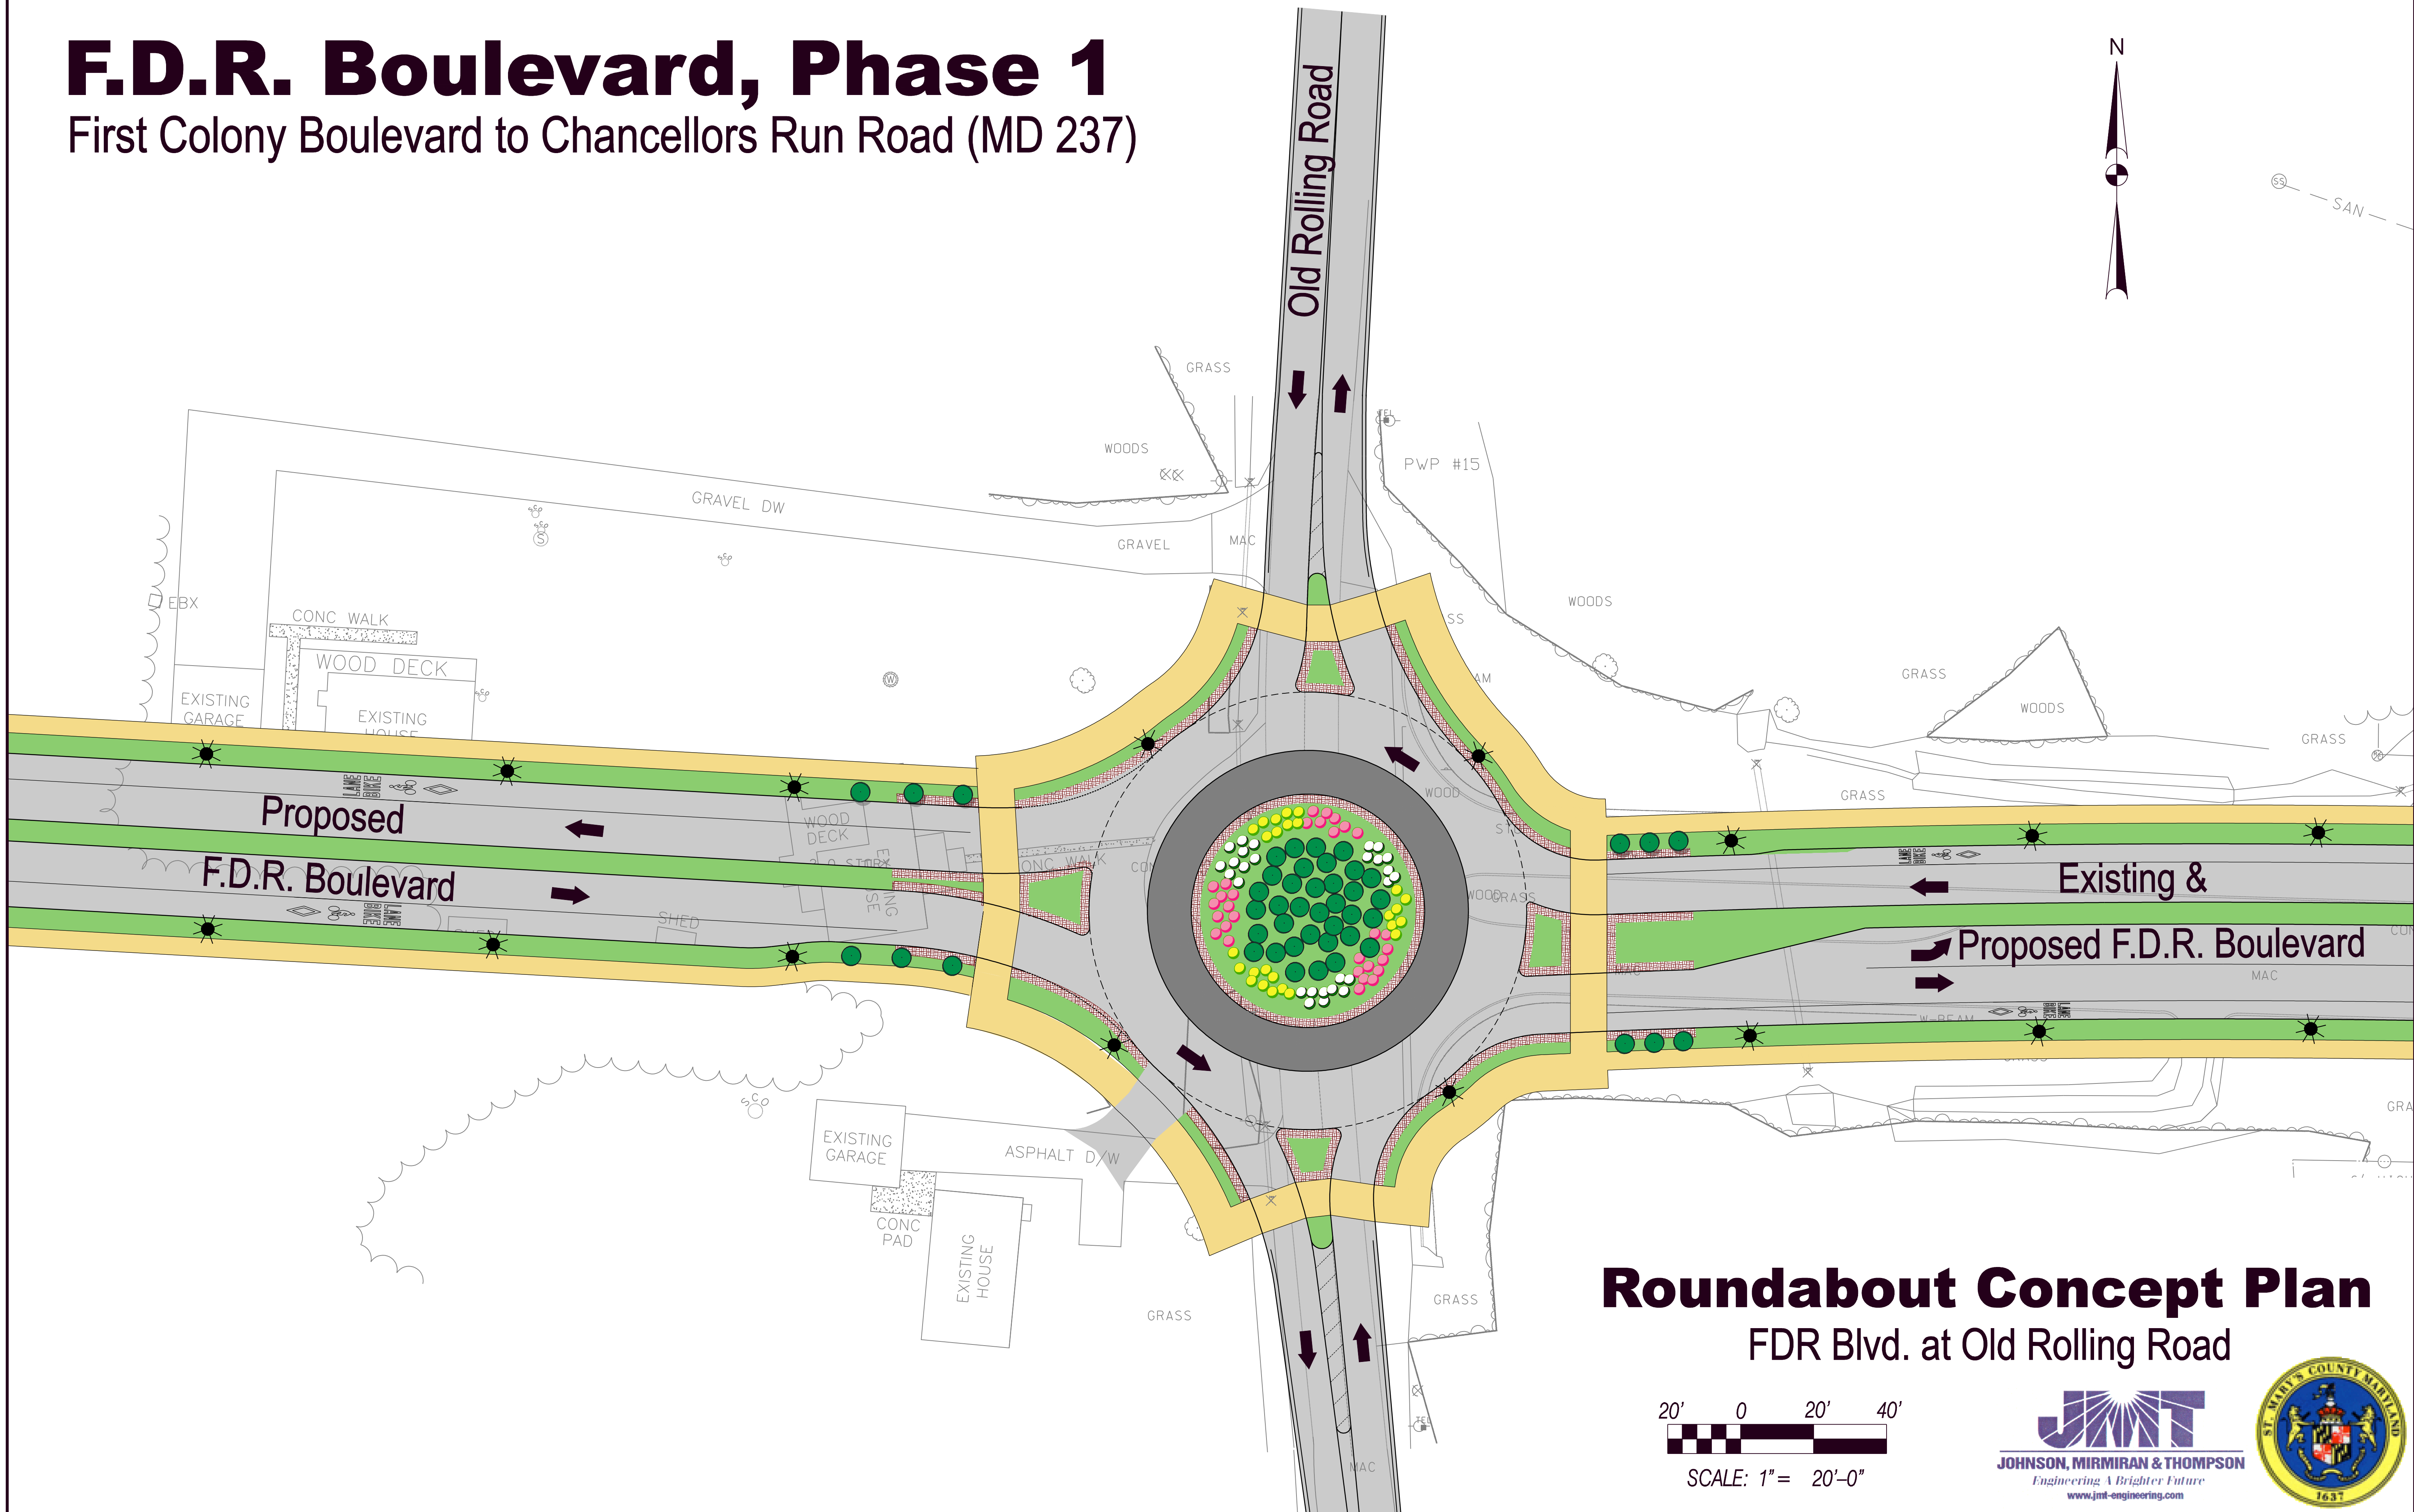

## Roundabout Concept Plan

FDR Blvd. at Old Rolling Road

